

区画線工 $S = 1 : 1,000$

※赤線は区画線とする。




区画線工 $S = 1 : 1,000$

※赤線は区画線とする。






区画線工 $S = 1 : 1,000$

※赤線は区画線とする。

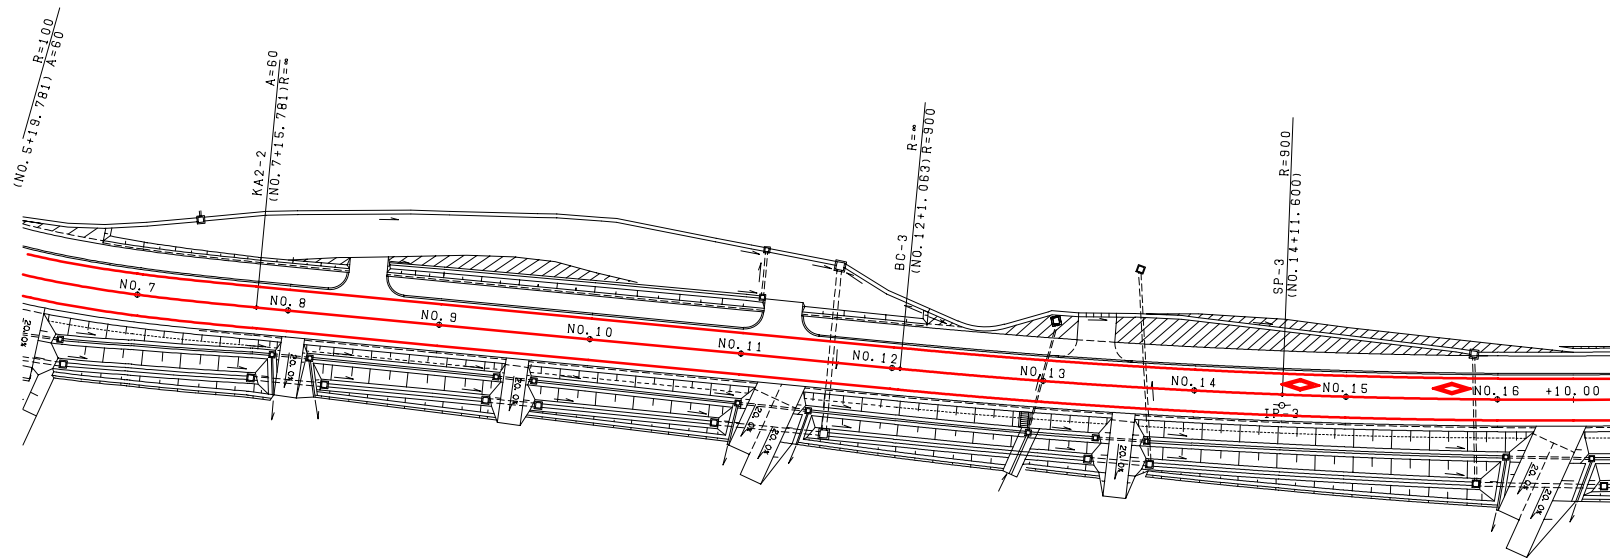

区画線工 $S = 1 : 1,000$

※赤線は区画線とする。

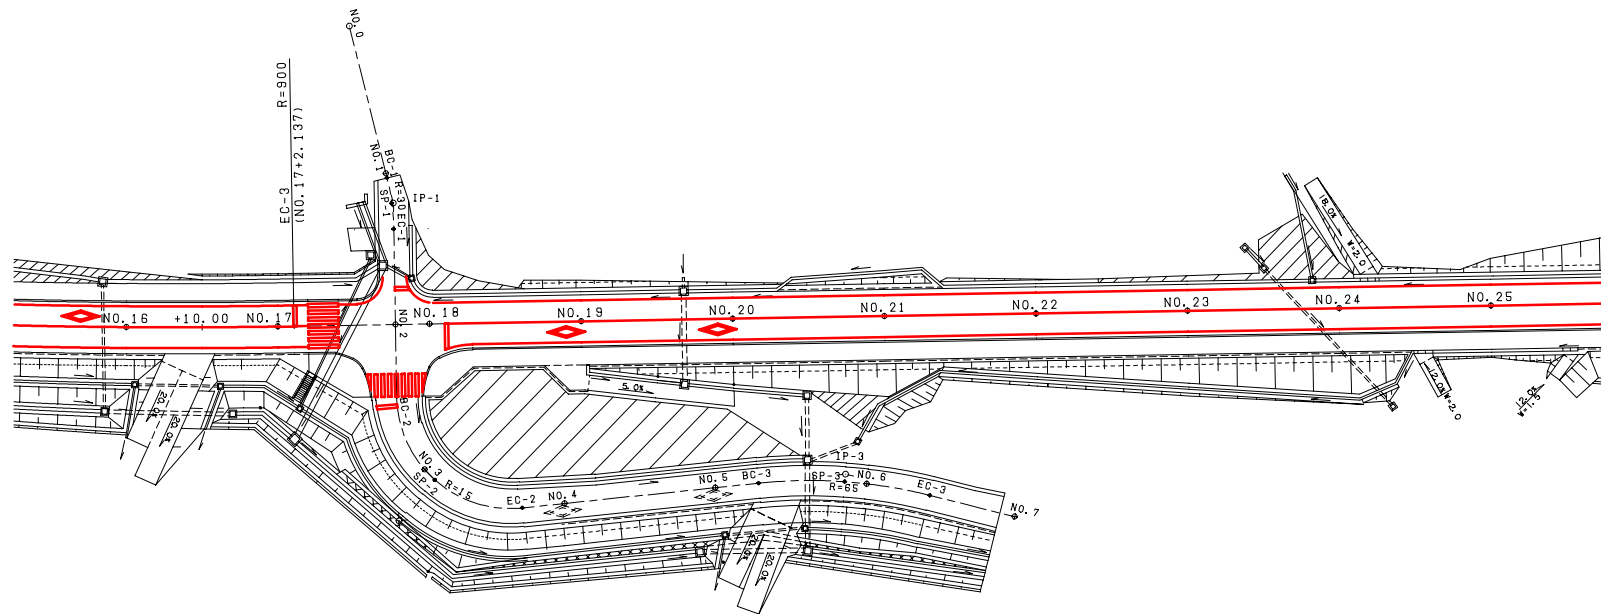

区画線工

S = 1 : 250

※赤線は区画線とする。

