





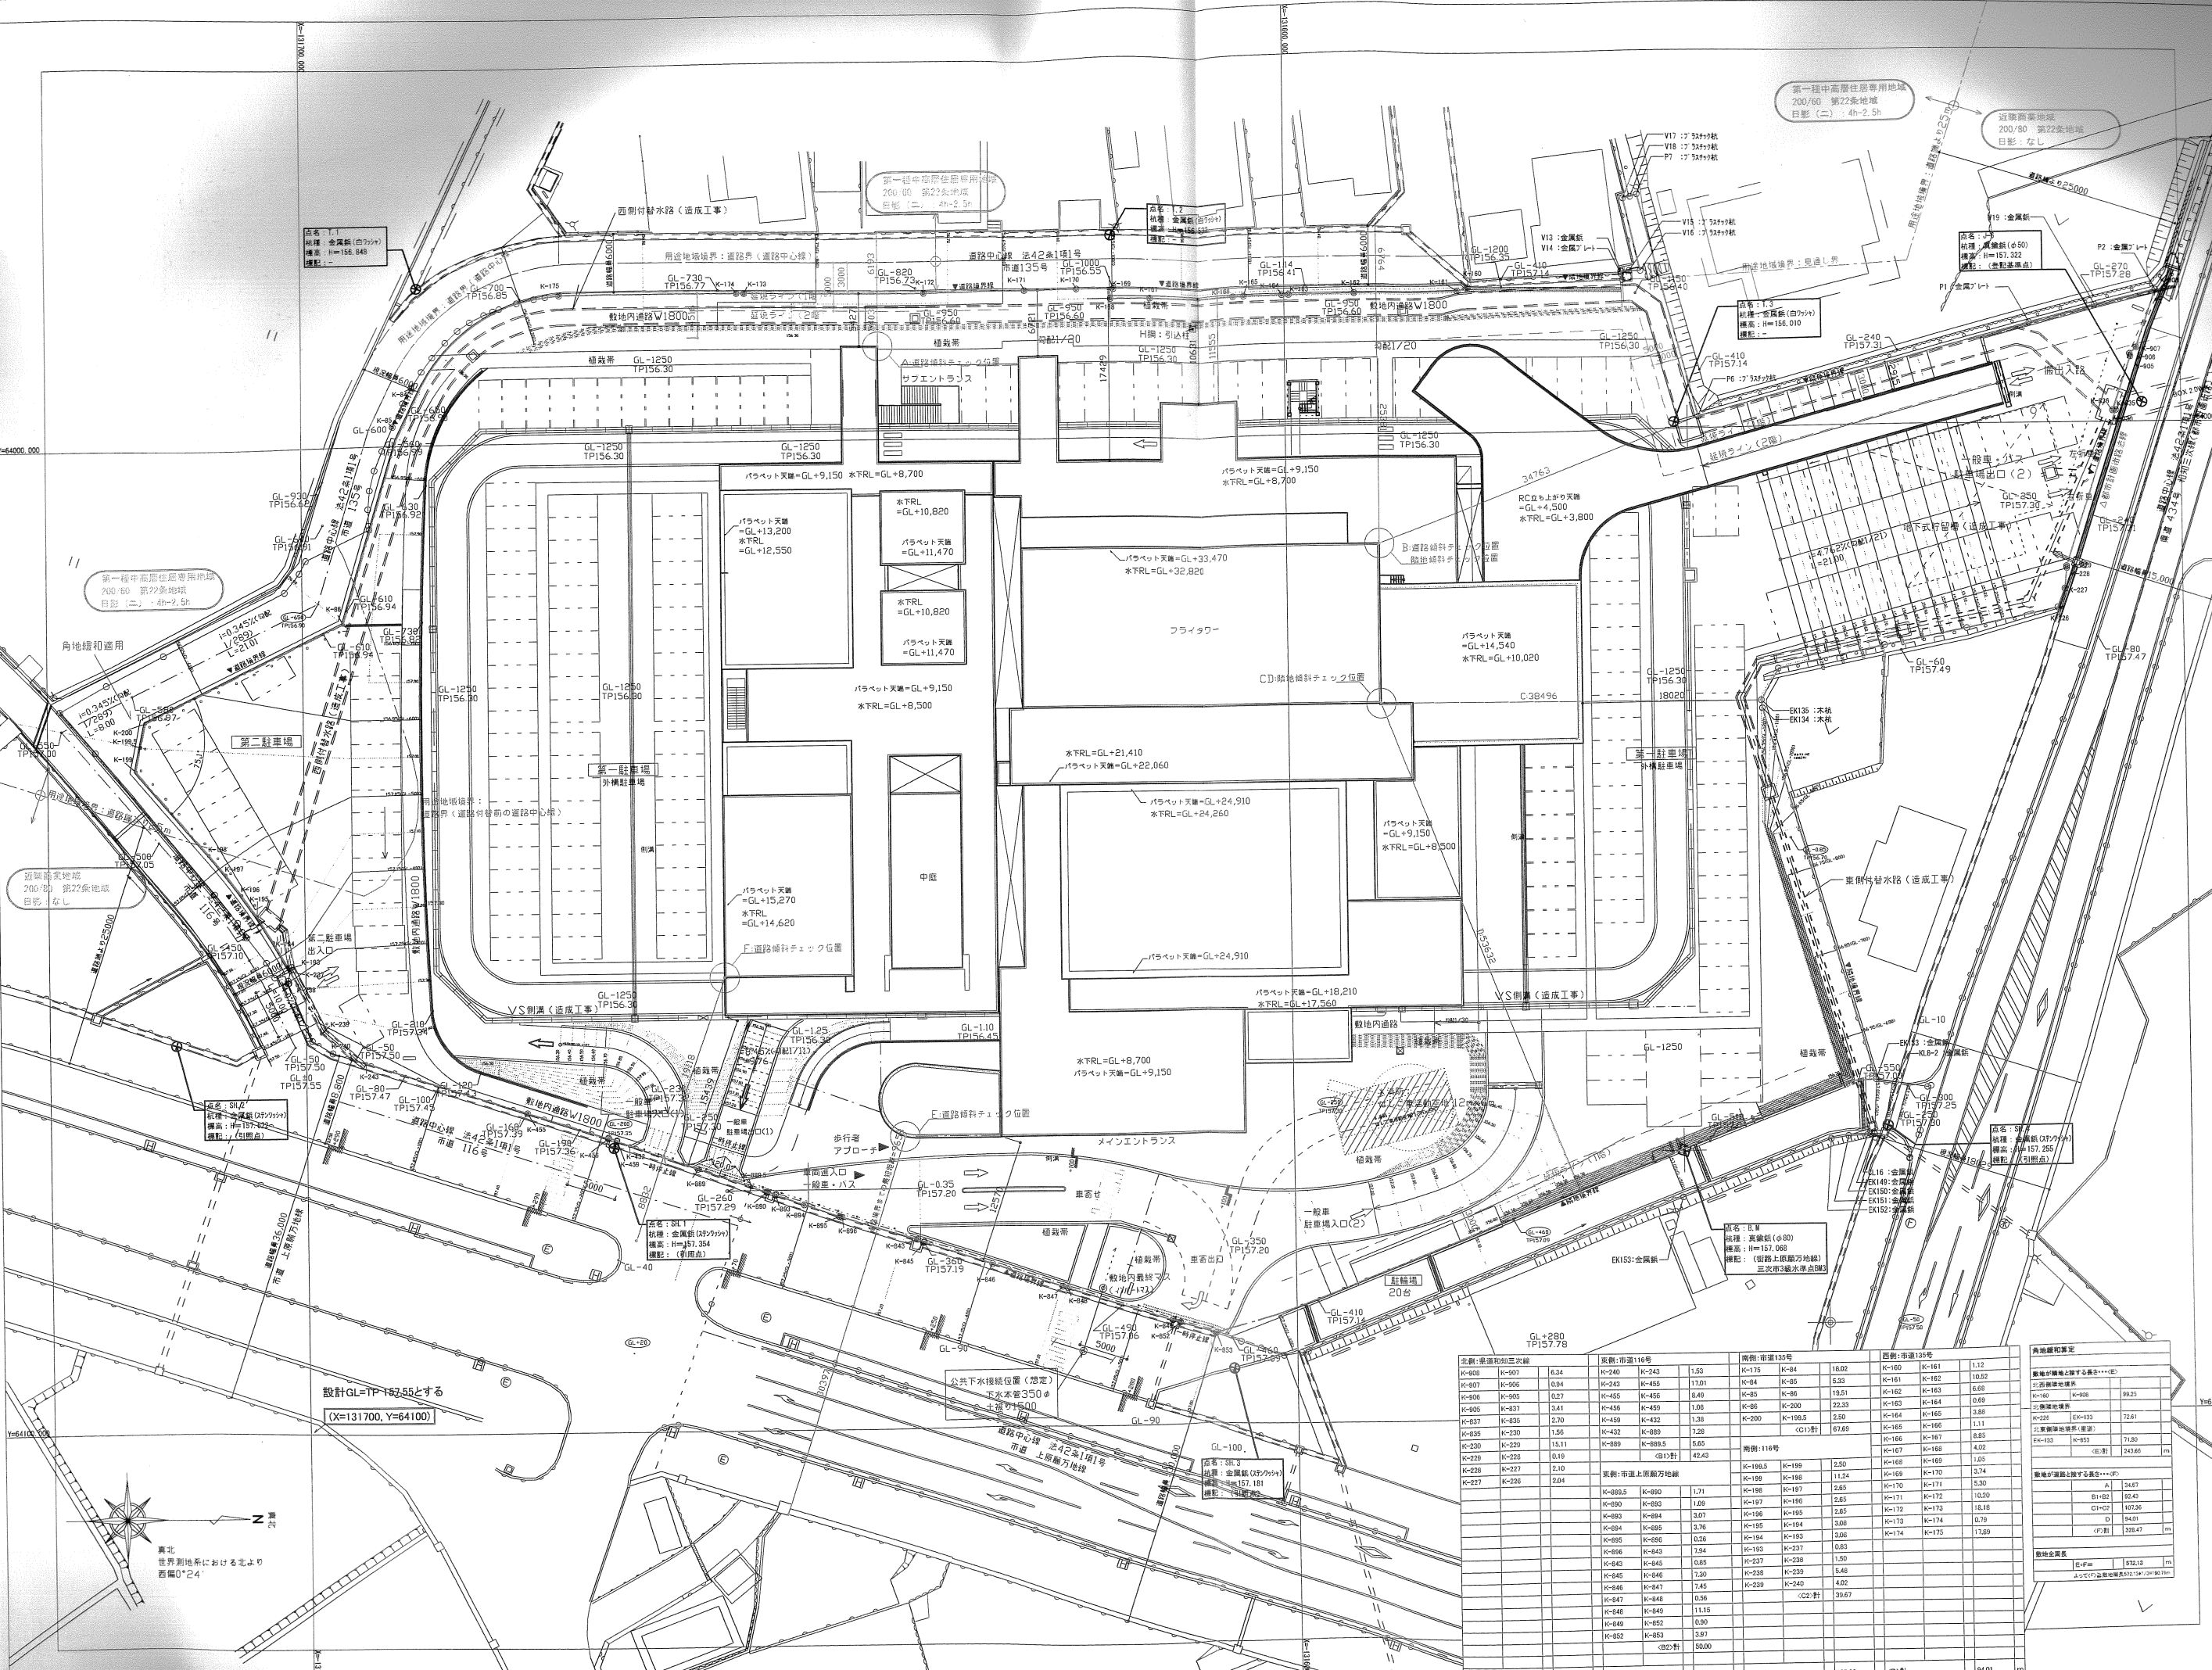

設計GL=TP 157.55とする
(X=131700, Y=64100)

