


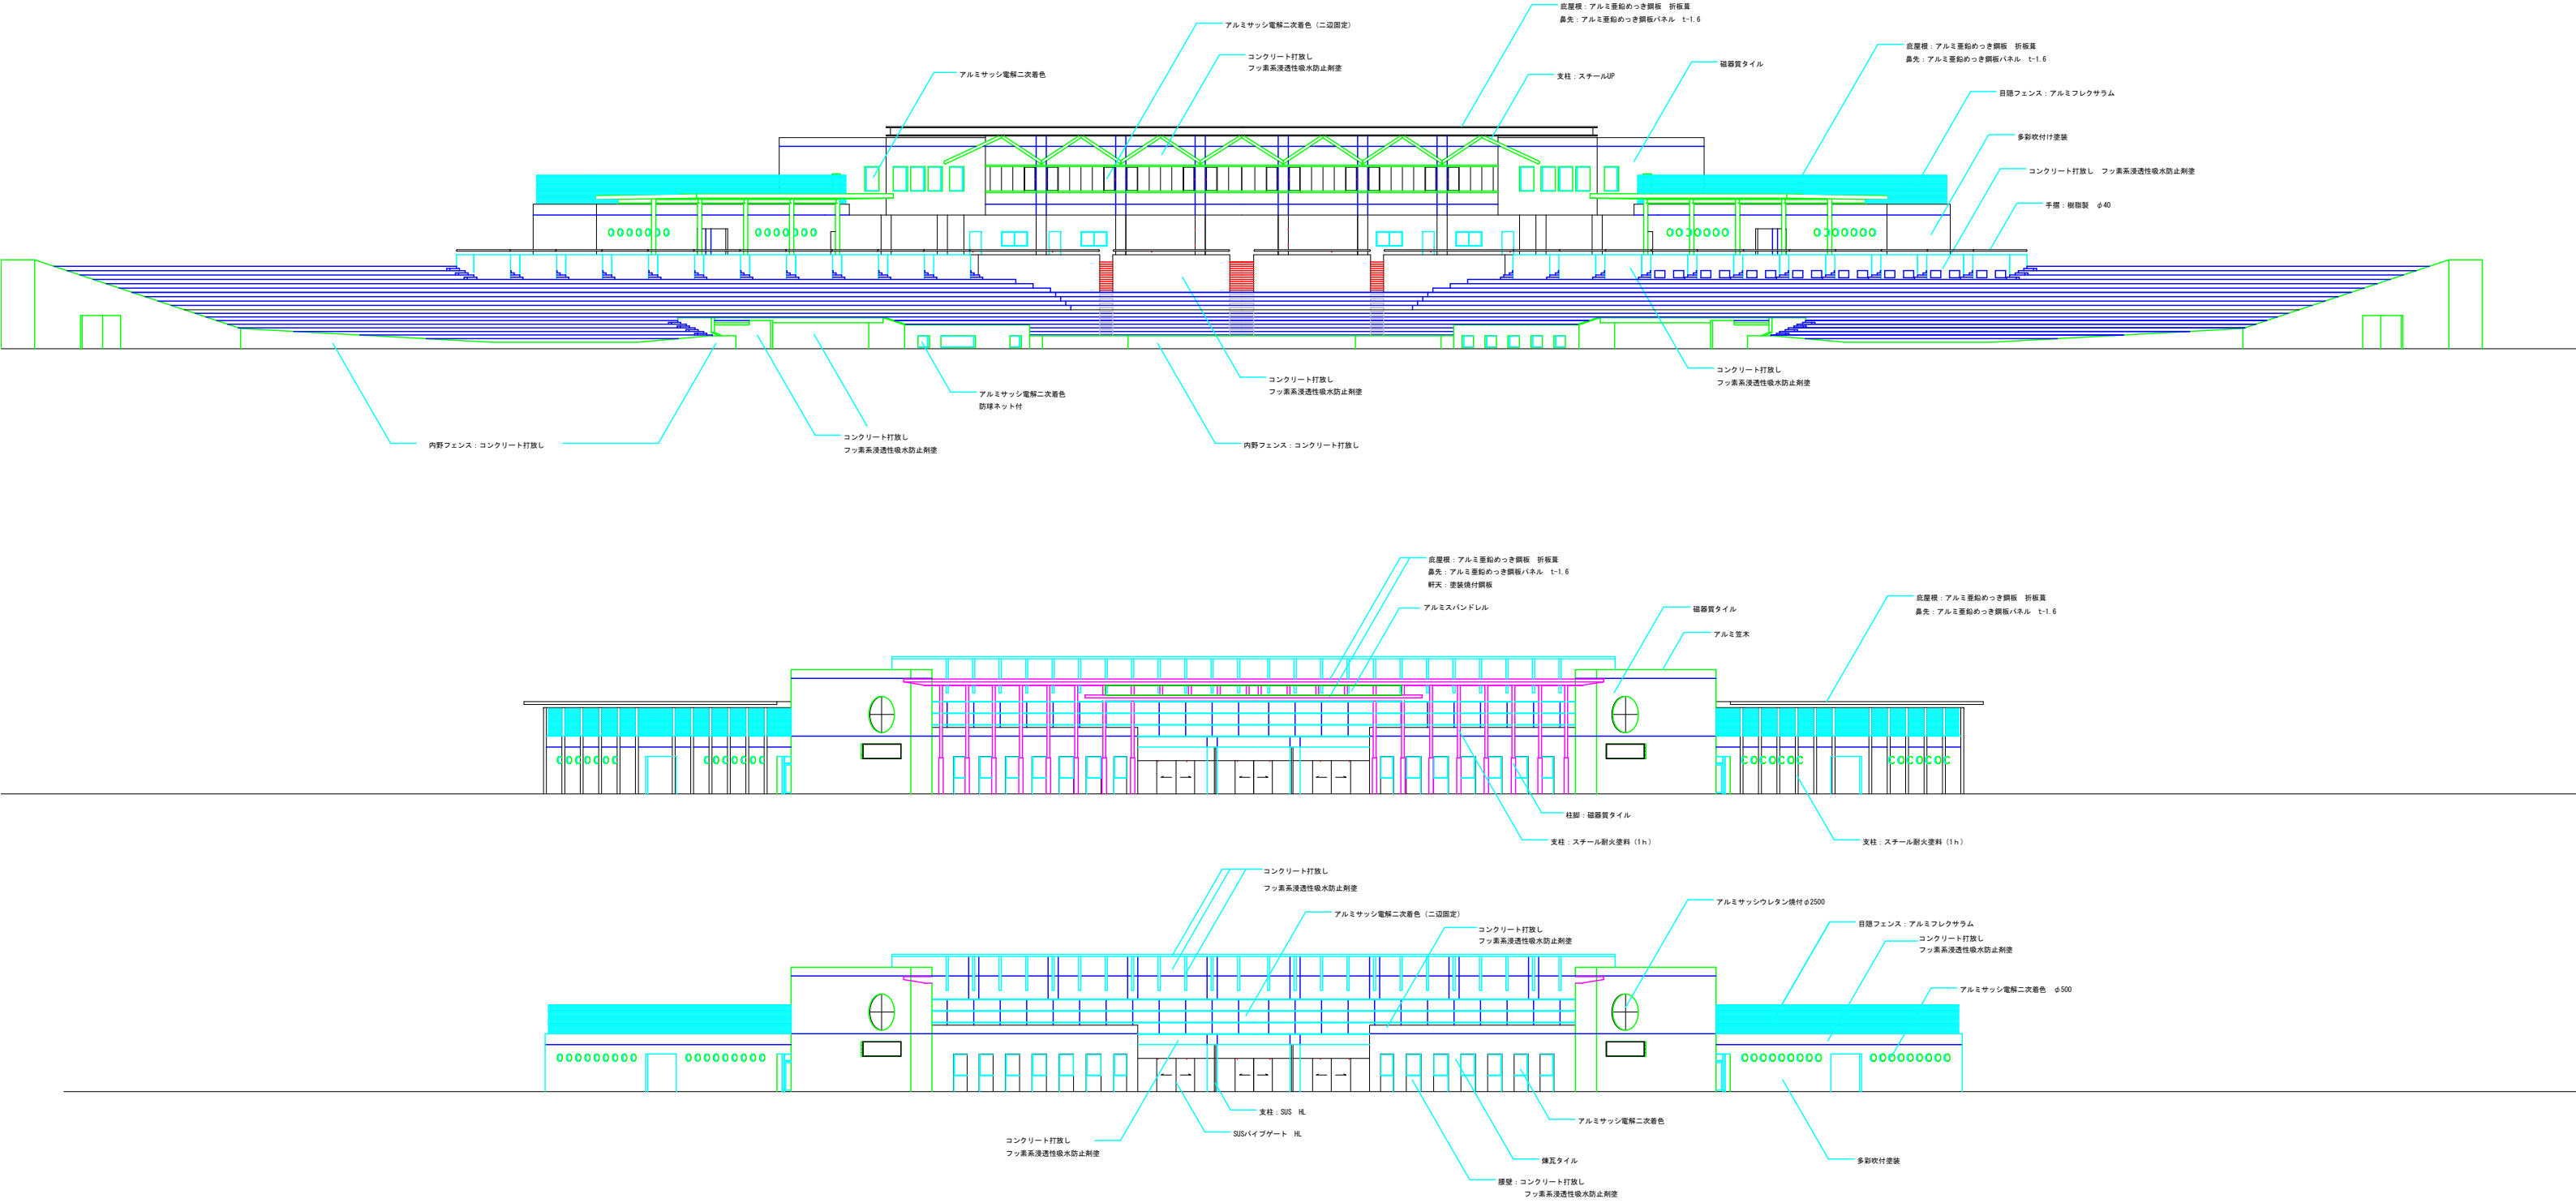

立面図 scale 1:300